

(MAIN) L=82.511m, BL=75.692m
 (LOOP) F.L=81.914m, BL=75.692m
 PRO. BURIED BOX/PRO. RUB (2 X 4 X 3.6)
 NEAR LC 796 AT CH:13+213.753m

TO MGS



TO HWH

DFC
 STONE

(MAIN) L=81.975m, HFL=76.416m, BL=74.929m
 (LOOP) F.L=81.975m, HFL=76.416m, BL=74.929m
 C/L OF PRO. BR. NO.723 (2 X 9.000 X 4.052M)
 (MAIN) AT CH:113+180.162m
 (LOOP) AT CH:113+180.136m

PROPOSED RE
 ALIGNMENT OF CANAL

EXISTING
 ALIGNMENT OF CANAL

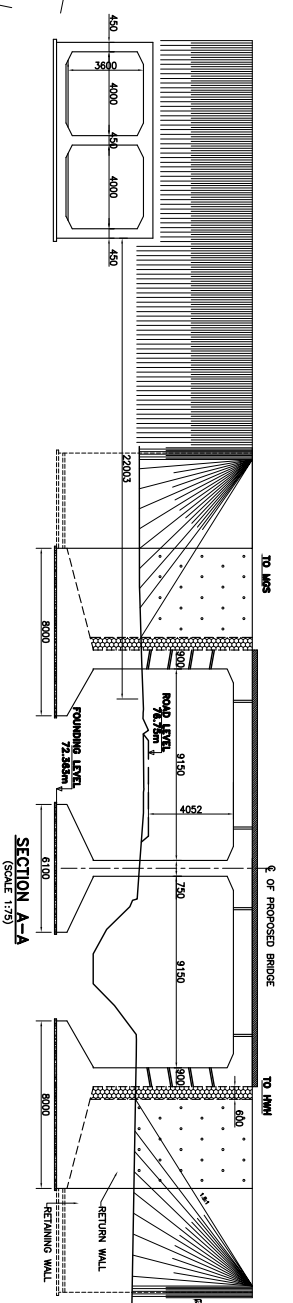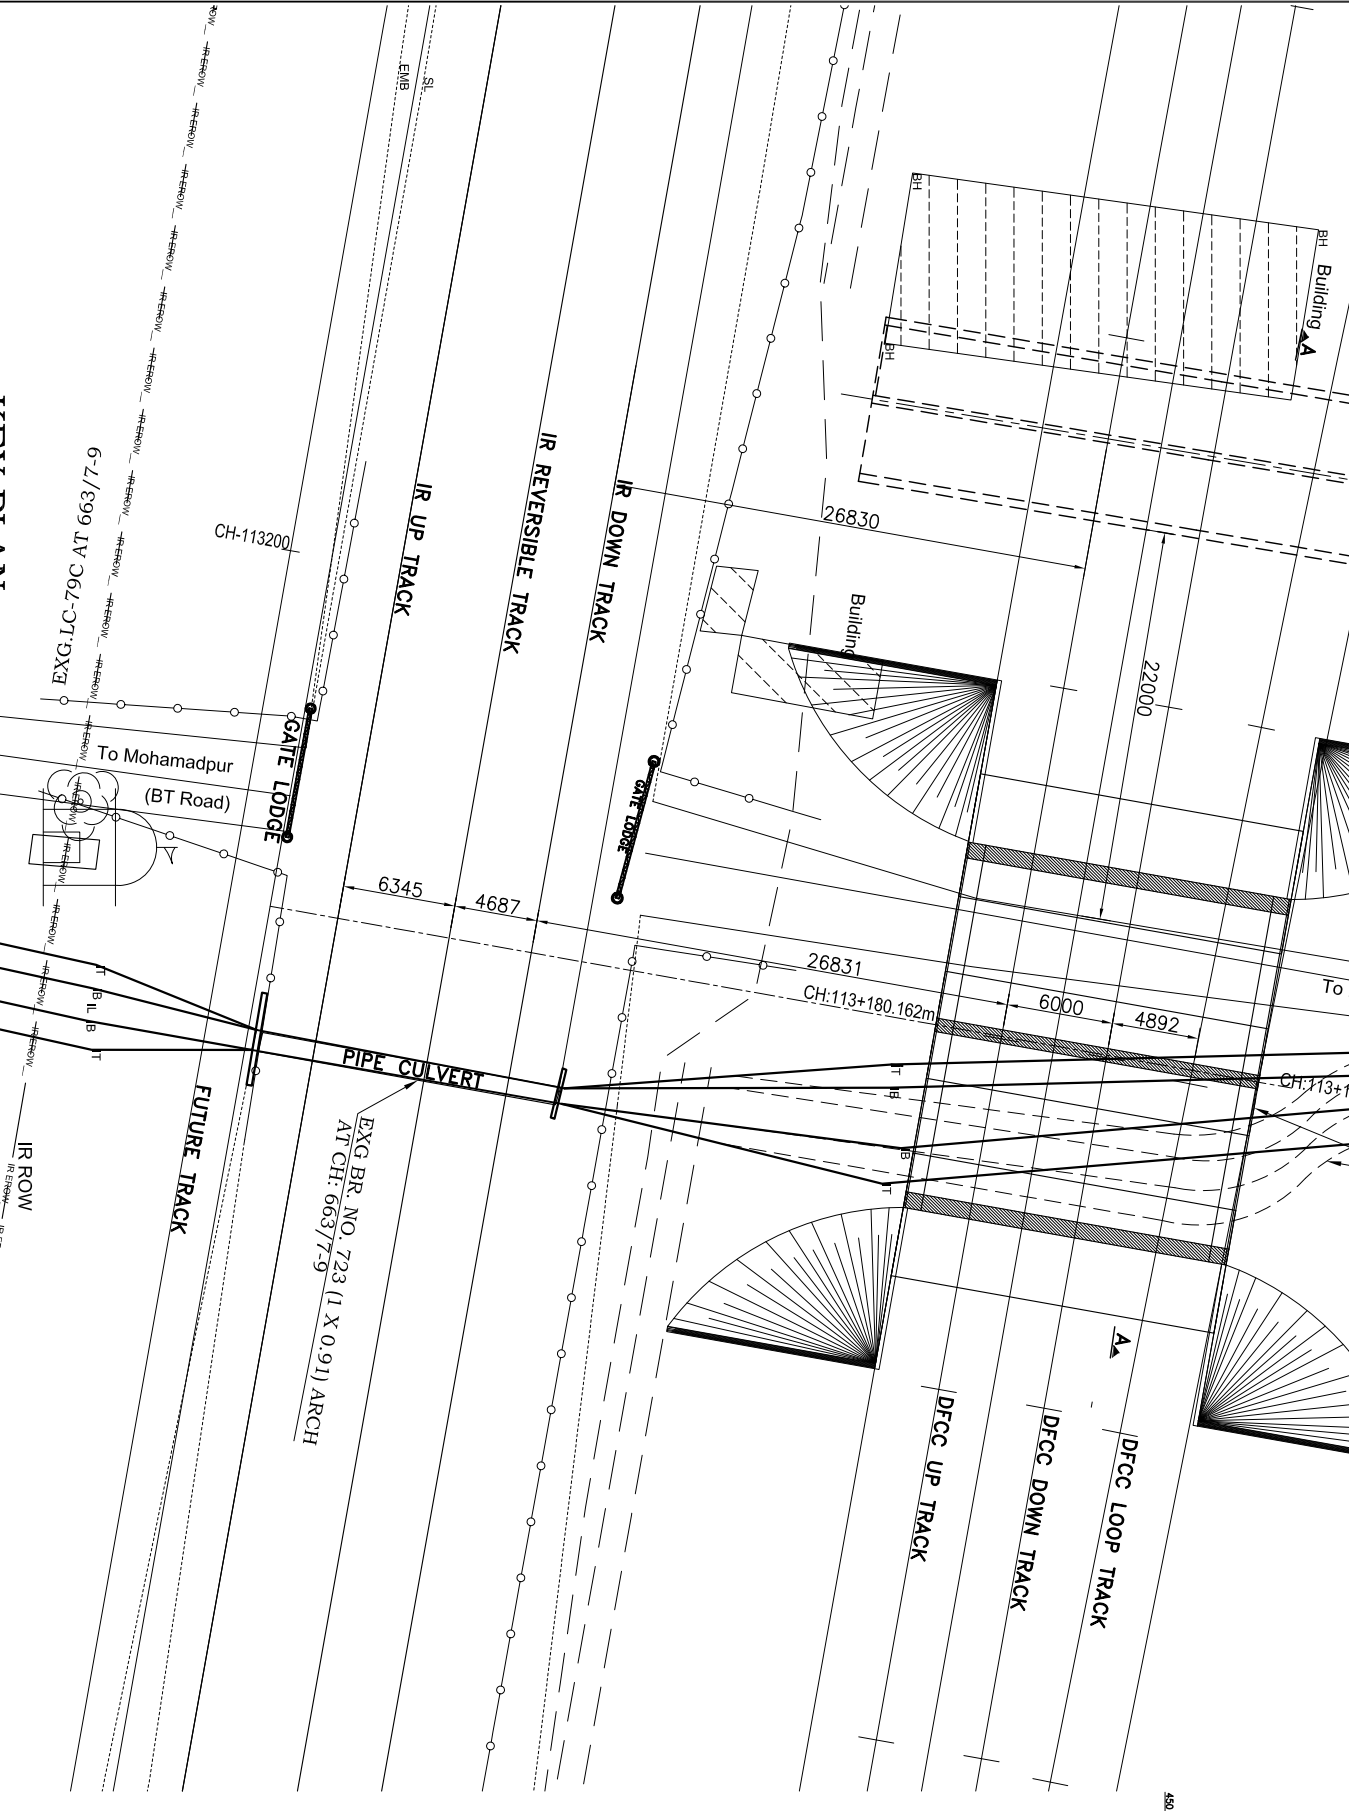

NOTE:-
 THE GAP BETWEEN BURIED BOX AND THE MAJOR BRIDGE 723 SHALL BE FILLED WITH SAND.

KEY PLAN

REV. NO.	DATE	STATUS	DESCRIPTION	DESIGNED	DRAWN	CHECK	DESIGN CONVS.
0	06.05.16	P	FIRST SUBMISSION	SK	SS	KSN	
1		P	FIRST SUBMISSION	SK	SS	KSN	

DEDICATED FREIGHT CORRIDOR CORPORATION OF INDIA LTD. EASTERN CORRIDOR

IL & FS Engg - GPT JV

SR MANAGER (BRIKED)	SR MANAGER (BRIKED)	SR MANAGER (BRIKED)	SR MANAGER (BRIKED)	SR MANAGER (BRIKED)	SR MANAGER (BRIKED)	SR MANAGER (BRIKED)	SR MANAGER (BRIKED)
PM	CPM	RE	ICT / PMC	TL	AMM	DY CPM	CPM
IL & FS Engg - GPT JV						DFCIL / MGS	GM
							ENGC-3/DFCIL / DELHI

IL & FS Engg - GPT (JV)

Small info Para, Cyber Towers, Road No.2, Banjara Hills, Hyderabad-500033, India
 TEL: No-91-40-40403333 Fax: No-91-40-40409444
 Door No. 8, 9/07/13/24E

ASC InfraTech Pvt. Ltd.

H-37, 1st Floor, Sector-63, Noida - 201301 (UP) TEL: 0520-26883520 Fax: 155-2525253, Email: info@ascinfotech.com

Project: Design & Construction of Rail Flyover Near Ganjkhwaja on Lumpsum Basis in different stretches between Dehri -on-Sone & Mughal Sarai of Eastern Dedicated Freight Corridor
 Detail: GENERAL ARRANGEMENT DRAWING BRIDGE NO.723 CH- 113+180.136(2 X 9.150M X 4.052M RCC FRAME)

SCALE: DFCIL DRG. NO. ASC/ILFS-GPT/DFC-EC/M/BR/723/101 (SHEET 2 OF 2)

REVISION: A

STATUS: P