


COMPOSITE STEEL GIRDER



SECTIONAL ELEVATION

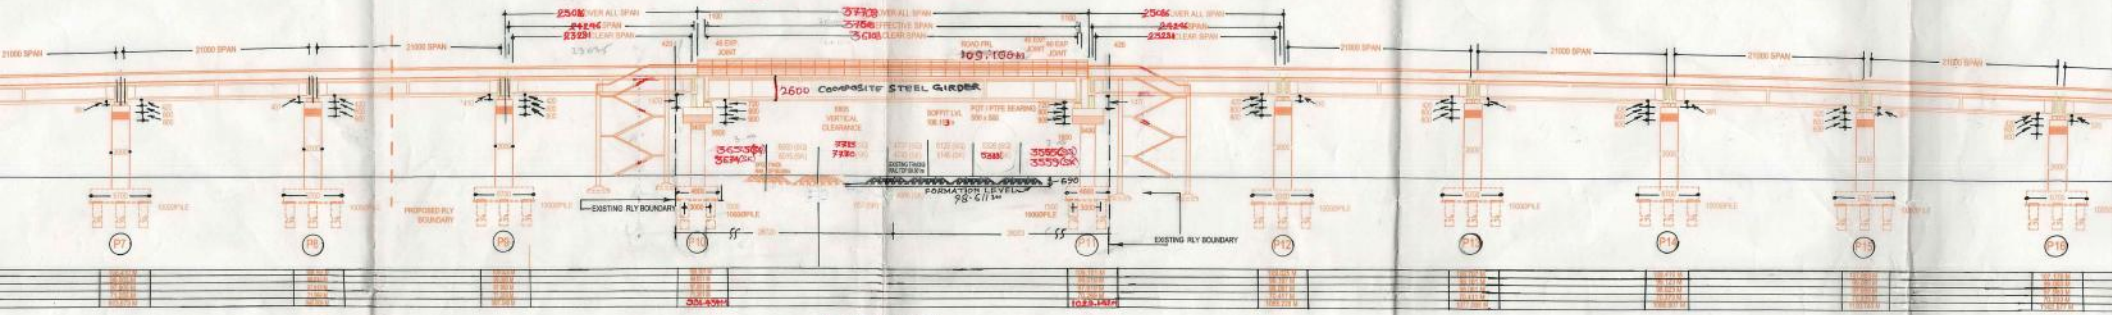

PLAN OF PROPOSED ROB

NDI CONTD:-  
 ND/METHODOLOGY CONSTRUCTION ACTIVITIES,  
 TIONS AND MEASURES TO BE OBSERVED DURING  
 OF ROB SHOULD BE ACCORDANCE OF BOARD'S  
 /CE-I/ BR/158/3 (POLICY) PT II DATED 16-07-2008  
 STEEL GIRDER WILL LAUNCHED FIRST AND THEN  
 BE WILL BE CASTED IN SITU AFTER PROVIDING  
 GEMENT.  
 RICATING OF GIRDERS & DECK SLAB WILL BE  
 ER SPEED RESTRICTION OF 30 KMPH.

4. THE WORK UNDER TRAFFIC BLOCK SHALL BE CARRIED OUT  
 UNDER THE PROVISION OF BANNER FLAG AND PROTECTION  
 OF ENGG. FLAGMAN.

32. Barricading will be provided as per PCB's  
 Letter No. 32/W/1/NCR/PT-X dated 4/3/13 &  
 CBE's Letter No 260-W/1/ROB/PT-2 dated  
 17/5/13

