

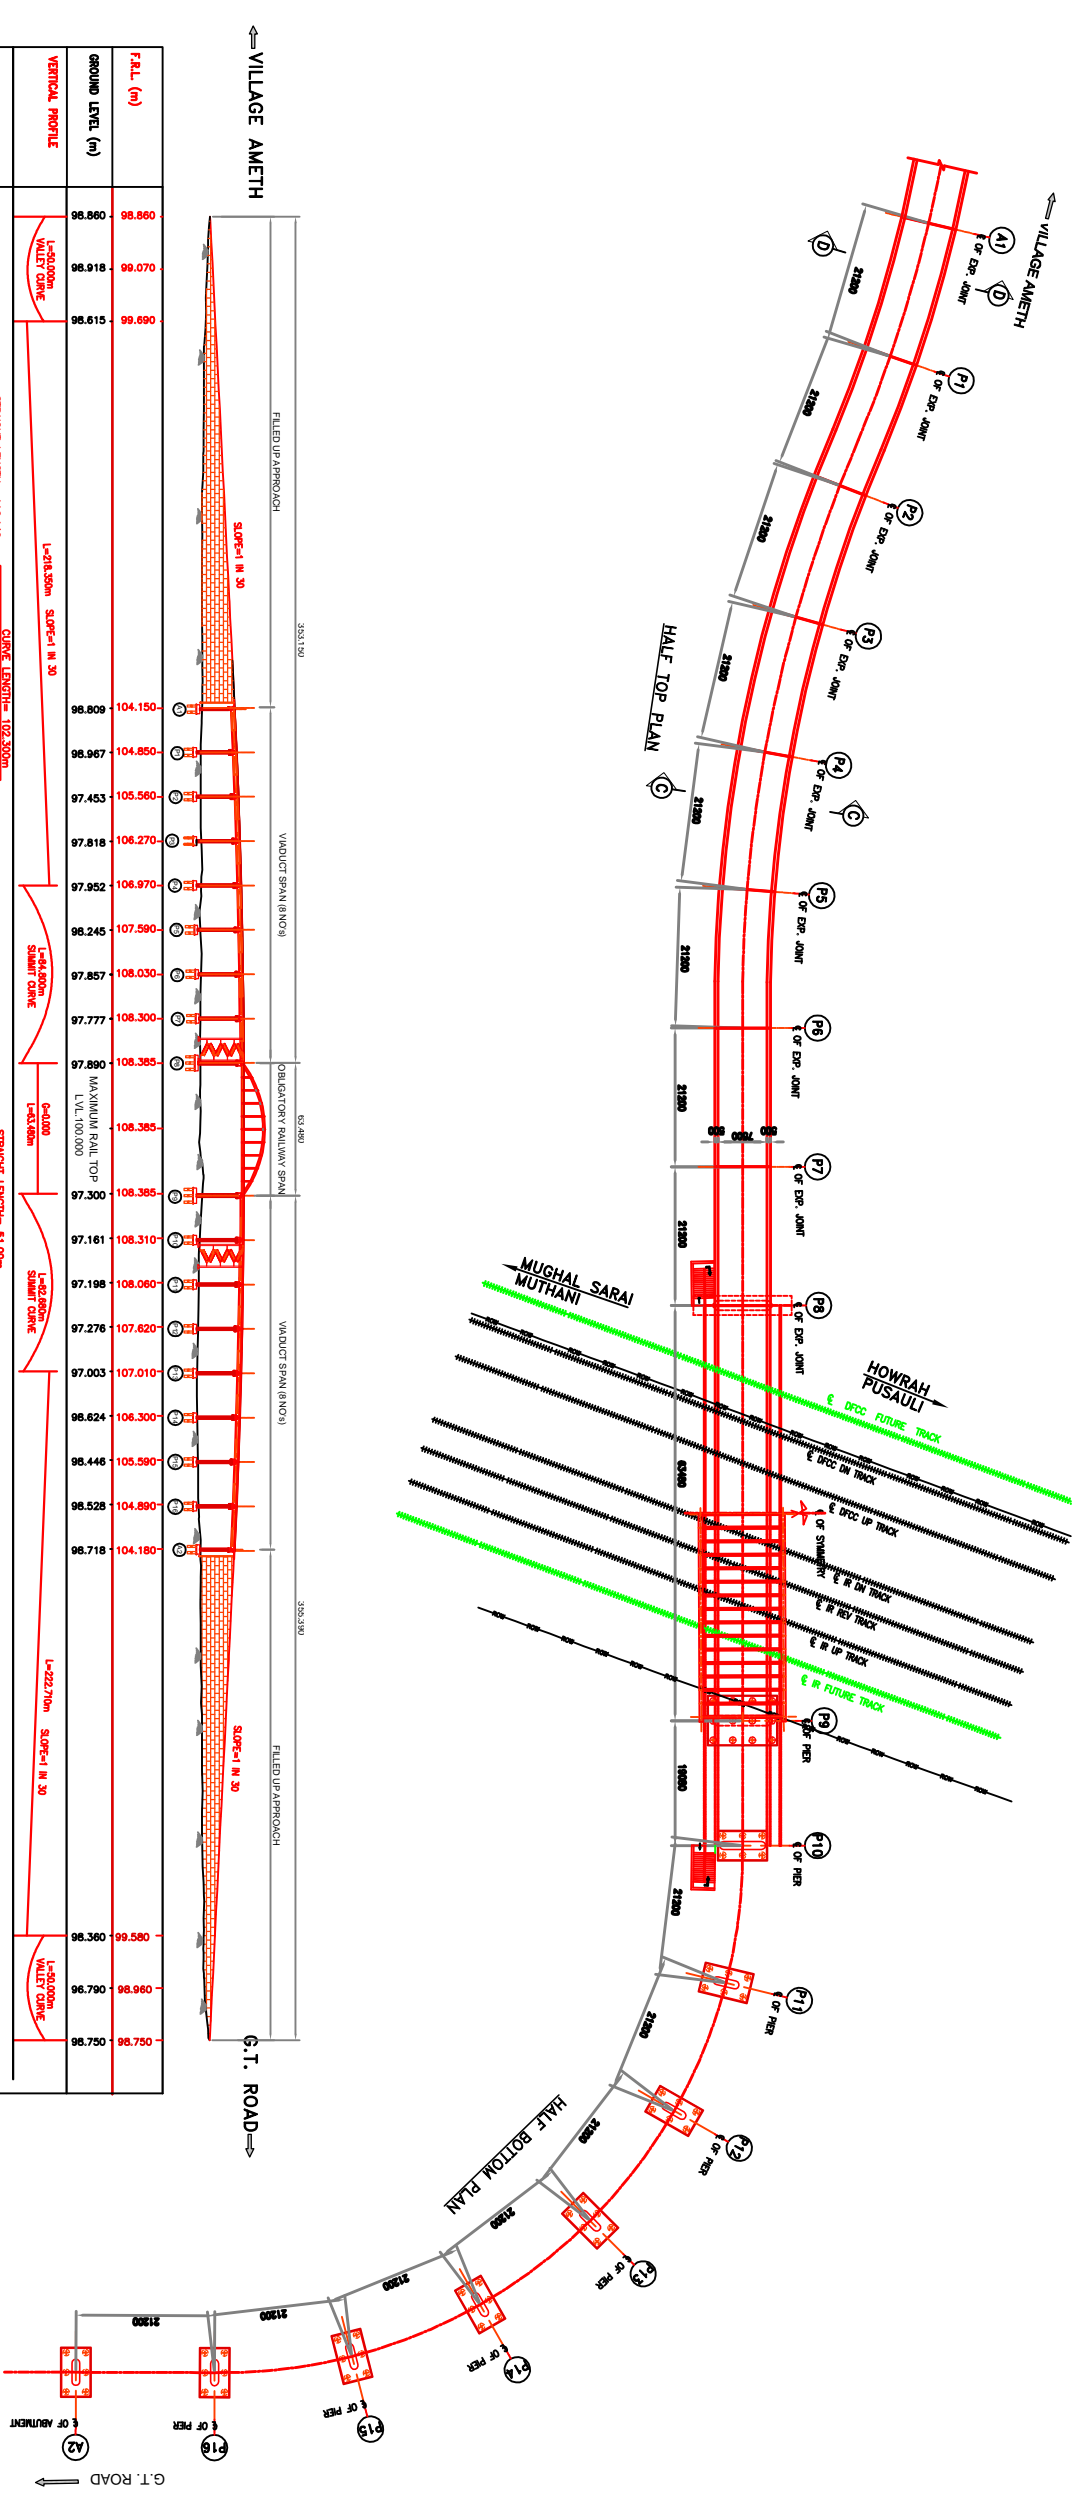


SECTIONAL ELEVATION OF OBLIGATORY & VIADUCT SPANS

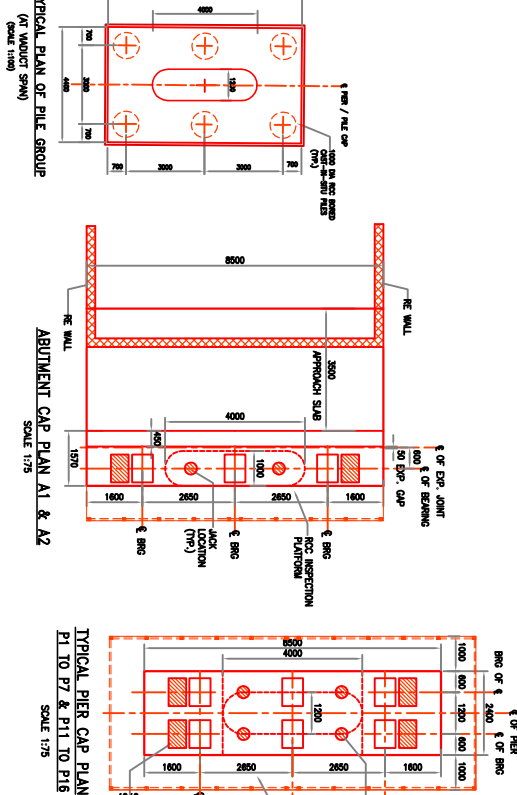


LONGITUDINAL ELEVATION INCLUDING FILLED UP PORTION

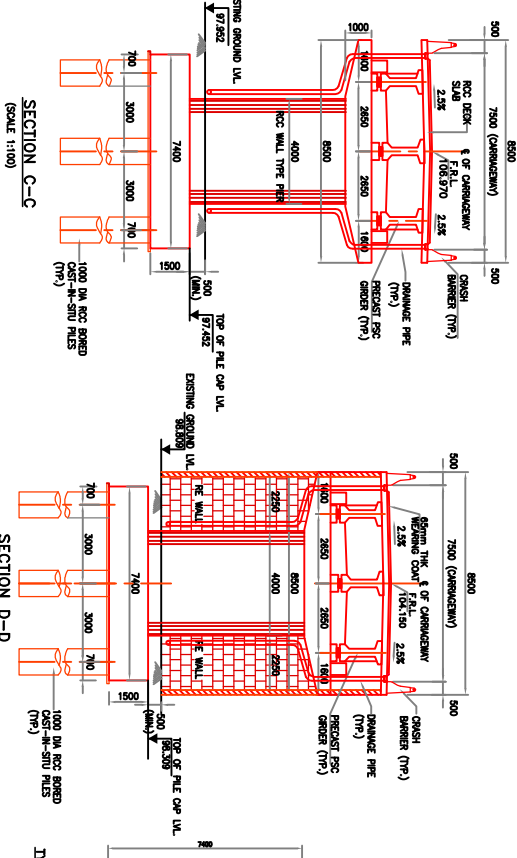


LEGEND

- PROPOSED WORK
- EXISTING WORK
- FUTURE WORK

DETAIL - 4
SCALE 1/75

DETAIL - 5
A1 & A2
SCALE 1/75

CONSULTANTS:
PARK PROJECTS CONSULTANCY PVT. LTD.
NEW DELHI

PROJECT:
DEDICATED FREIGHT CORRIDOR CORPORATION OF INDIA LIMITED
(A GOVERNMENT OF INDIA ENTERPRISE)

PRODUCT:
PROPOSED ROB IN-LEU OF LC 57 AT Km. 612/25-27 BETWEEN PUSALU-MUTHANI STATION IN MUGHALSARAI - GAVA SECTION AND ROAD Km. ... IN VILLAGE ROAD BETWEEN G.T. ROAD TO AMETH VILLAGE

TITLE:
GENERAL ARRANGEMENT DRAWING
OF ROB AT LC NO. 57

DATE:
07/07/2018

DRG. NO.:
PFC/FC/ROB/CS7/GAD/01 (Sheet 2 of 2)

REV.:
R0